


SIOR 2010
APRIL 22 - 24, 2010
HILTON ORLANDO BONNET CREEK
ORLANDO, FLORIDA

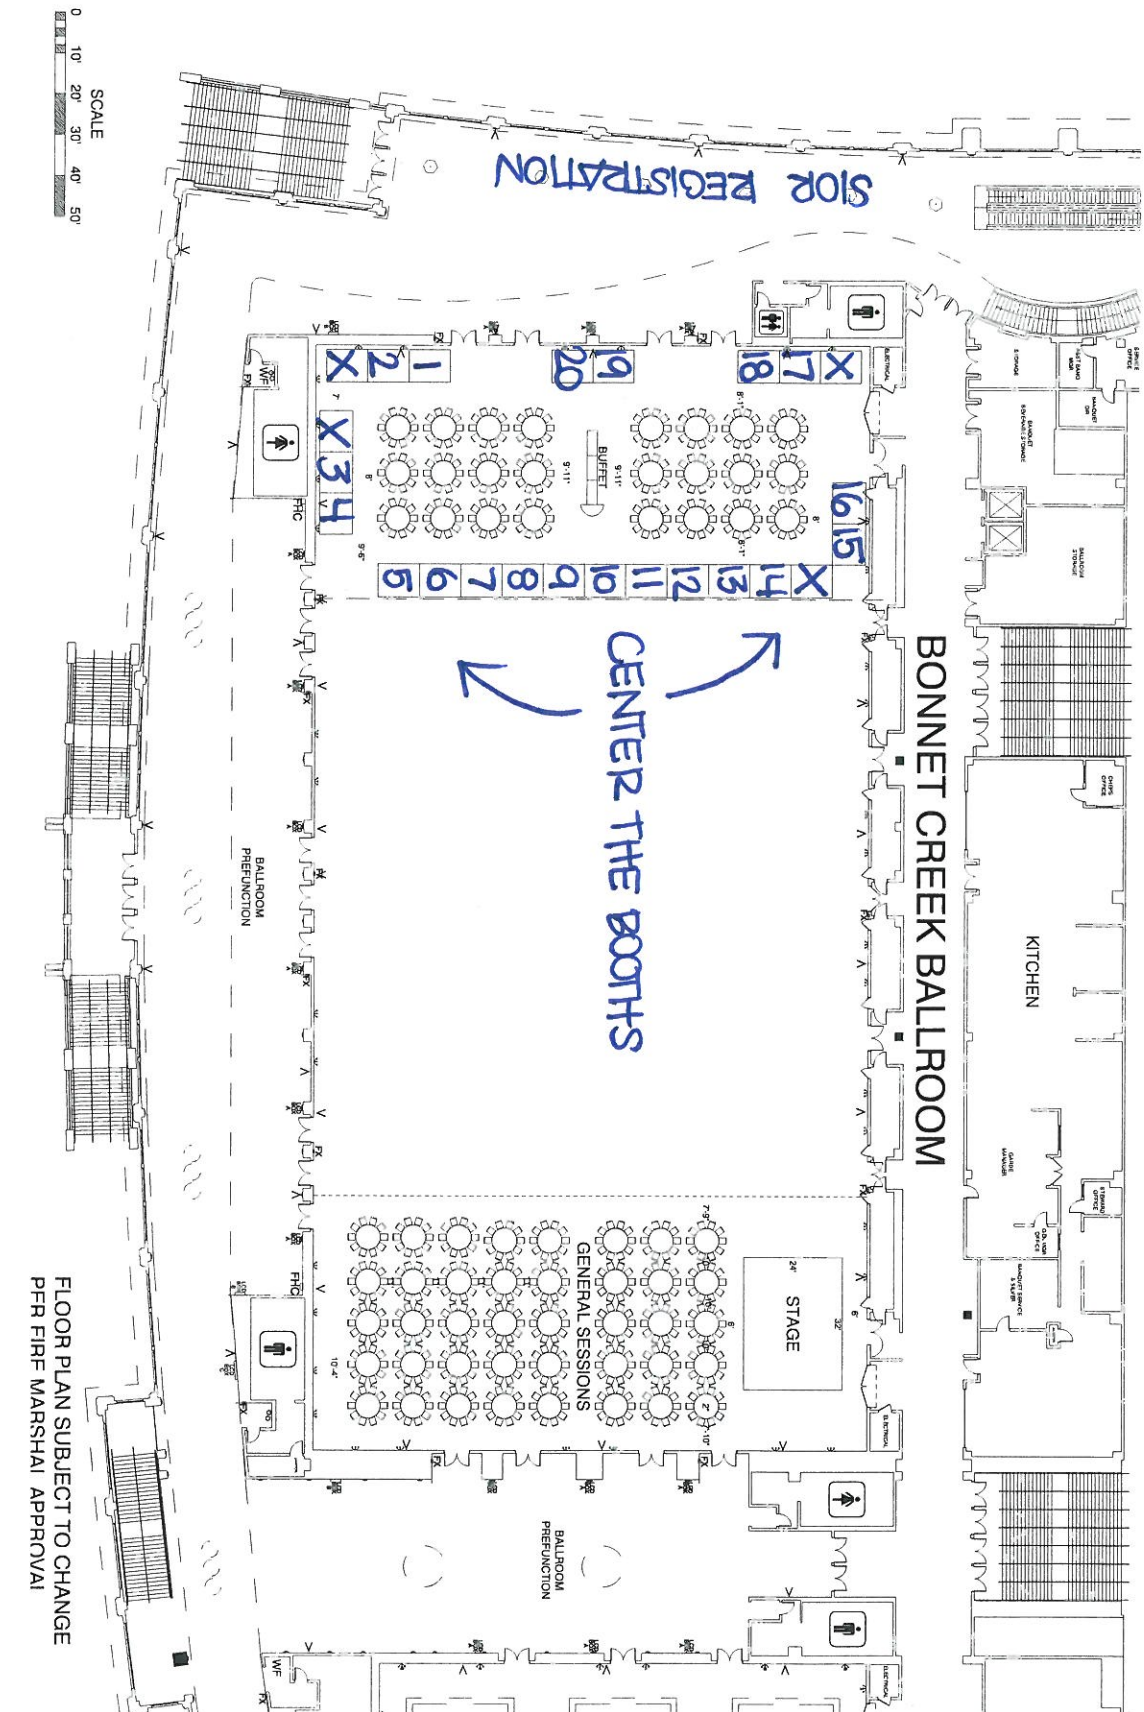

REVISION DATE:
 2/1/2010

BOOTH COUNT

BONNET CREEK, FL
 Inventory as of 02/01/2010
 Dimension Size Qty Sp-3
 8'x10' 80 24 1,920
 Total: 24 1,920
 24'-0" TABLE INCHES OF TEN
 240 TOTAL SEATING
 BONNET CREEK, FL
 42'-0" TABLE INCHES OF TEN
 420 TOTAL SEATING

BLDG. LEGEND:

FREEMAN

DRAWING STARTED:
 2/1/2010 CH
 01 Design Point/SHOWS1004
 AP/MS/CH
 DRAWING NAME:
 SIOH-A10.DWG
 BONNET CREEK HILL
 JOB NUMBER:
 241172
 ACCT. BEC:
 M. FERENC

DISCLAIMER
 SIOR EVENT HAS BEEN MADE TO
 ENSURE THE ACCURACY OF ALL
 INFORMATION. HOWEVER, NO WARRANTIES,
 EXPRESS OR IMPLIED, ARE MADE
 BY THE REPRESENTATIVE ON BEHALF OF
 FREEMAN ARCHITECTS, INC. WITH
 RESPECT TO THE LOCATION OF THE FACILITY,
 THE LOCATION OF BUILDING COLUMNS,
 OR THE LOCATION OF THE FACILITY'S
 UTILITIES. FREEMAN ARCHITECTS, INC.
 ACCEPTS NO LIABILITY FOR THE
 ACCURACY OF THE INFORMATION TO
 VERIFY ALL DIMENSIONS AND LOCATIONS
 OF THE FACILITY.
 THIS DRAWING IS THE PROPERTY OF
 FREEMAN ARCHITECTS, INC.

FLOOR PLAN SUBJECT TO CHANGE
 PFR FIRE MARSHAL APPROVAL